



PALACE WALL CHART

AluGro


Quality Aluminium Windows and Doors

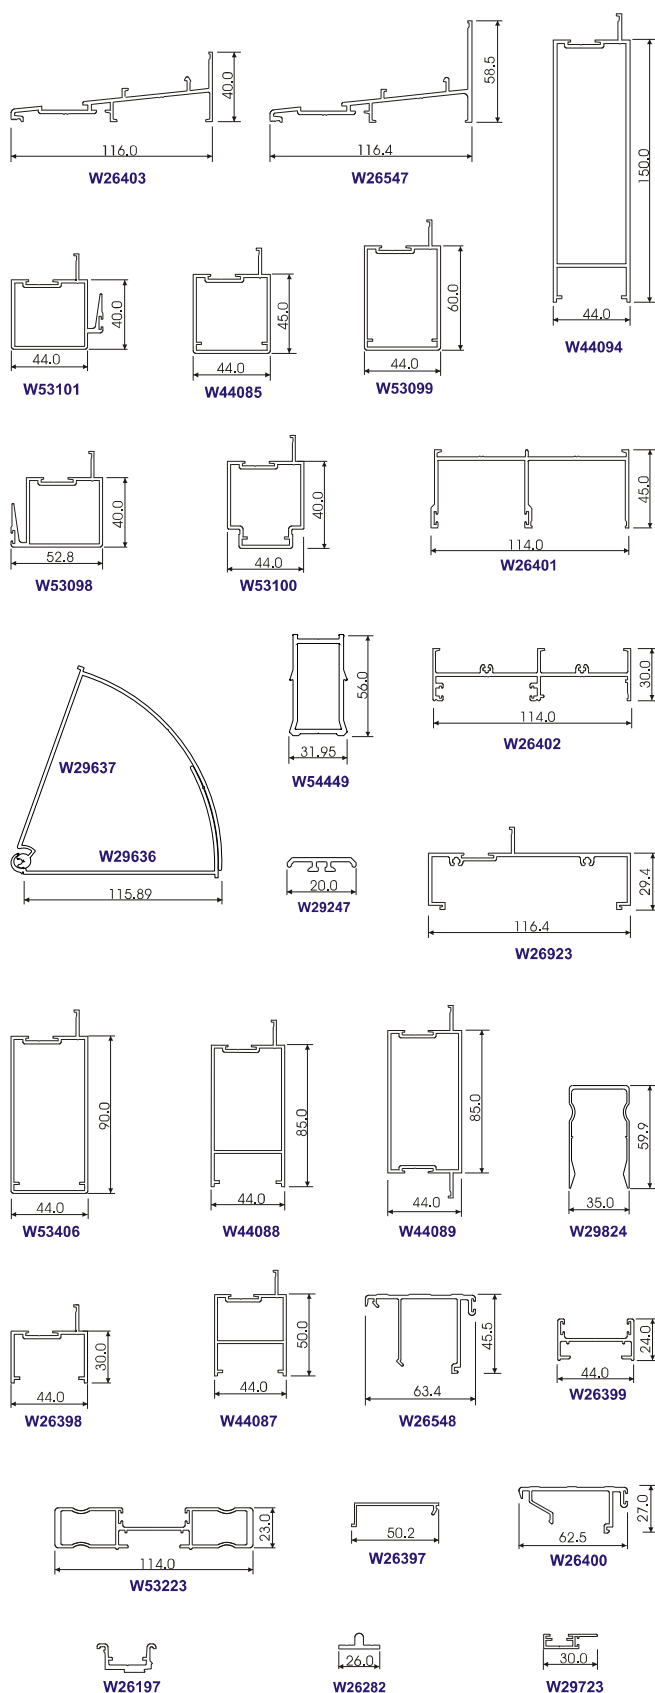


OX Configuration With Midrail

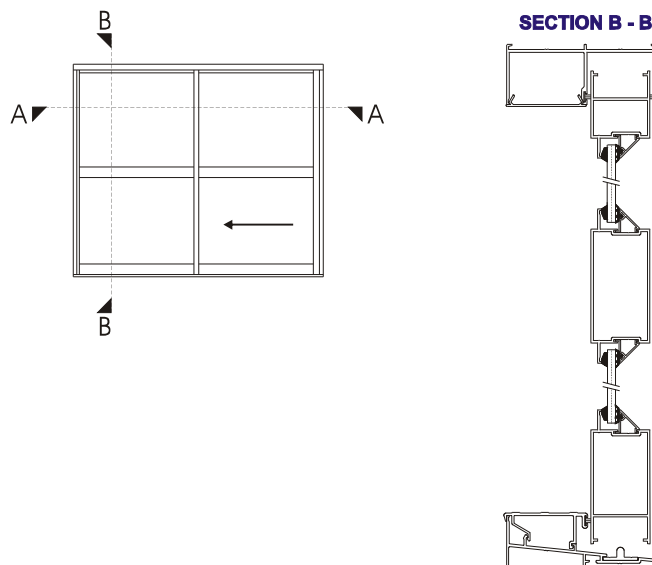


SECTION A - A

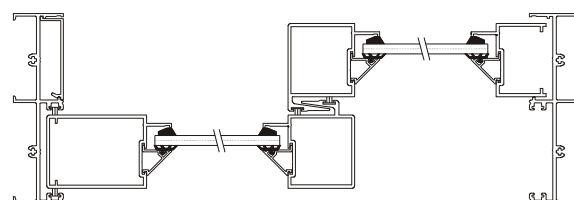

OXO Configuration

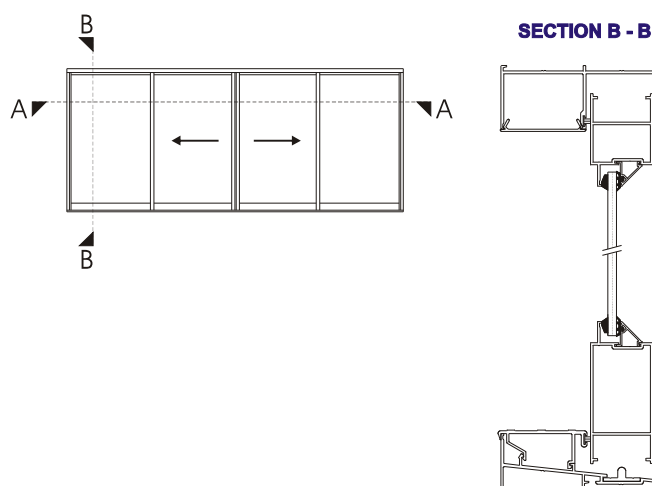

SECTION A - A

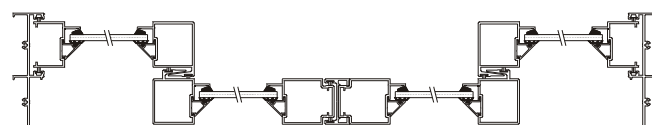

Disclaimer : The right to make alterations is reserved.

March 2007

WISPECO
Aluminium